


File: V:\PROJECTS\ANY\K\16046\ACAD\01-DESIGN PLANS\SITE SUBMISSION\1103\16046\_SSI-2\_DUGOUT.DWG Saved: 1/20/2010 1:01:57 PM Plotted: 1/20/2010 2:20:15 PM User: Conner, Jock

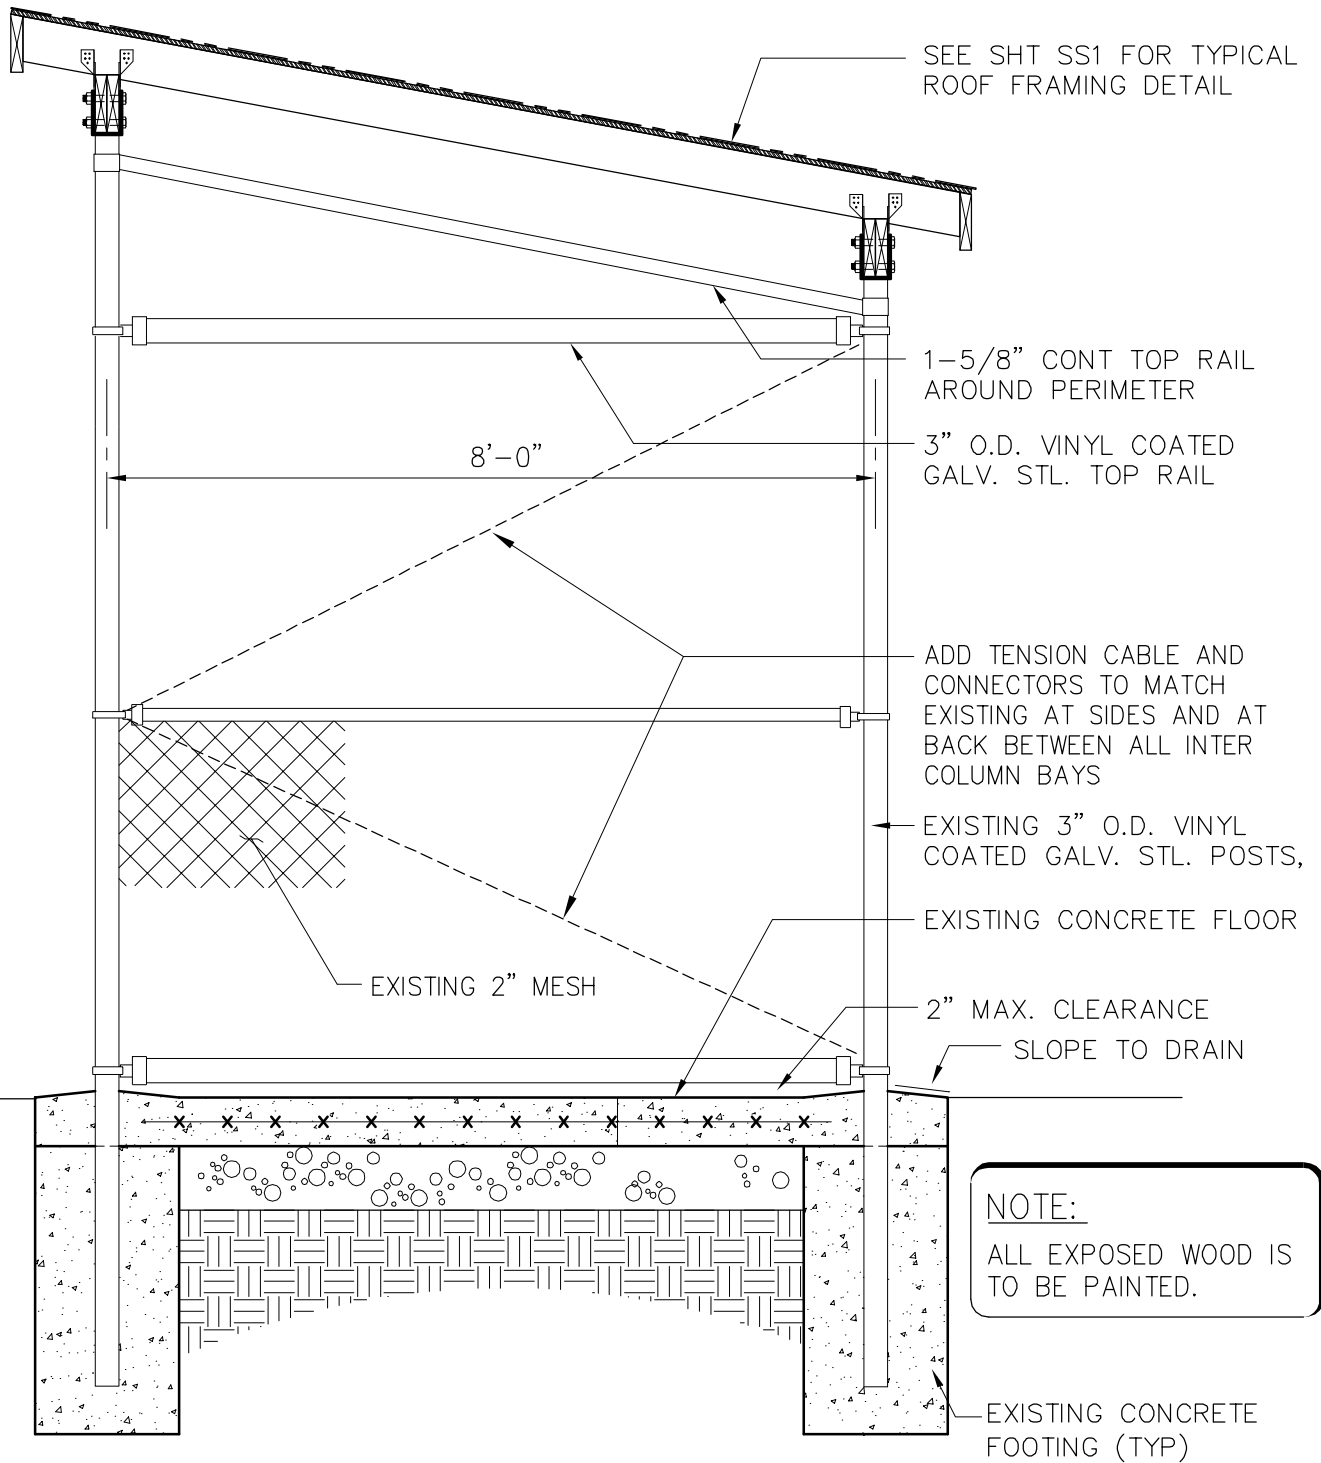

TENSION WIRE DETAIL  
SOFTBALL, BASEBALL & T-BALL DUGOUT

1  
SS2

SCALE: 1/2" = 1'-0"

Drawing Copyright © 2009



111 Winners Circle, PO Box 5269 · Albany, NY 12205-0269  
Main: (518) 453-4500 · www.chacompanies.com

HEARD COUNTY RECREATION COMPLEX

DUGOUT & GRANDSTAND ROOF

PROJECT NO.  
16046

DATE: 01/20/10

SS2